


KC Animal Hospital
10607 NEC Frank Lloyd Wright Blvd
Units 201, 202, 203
Scottsdale, AZ 85259

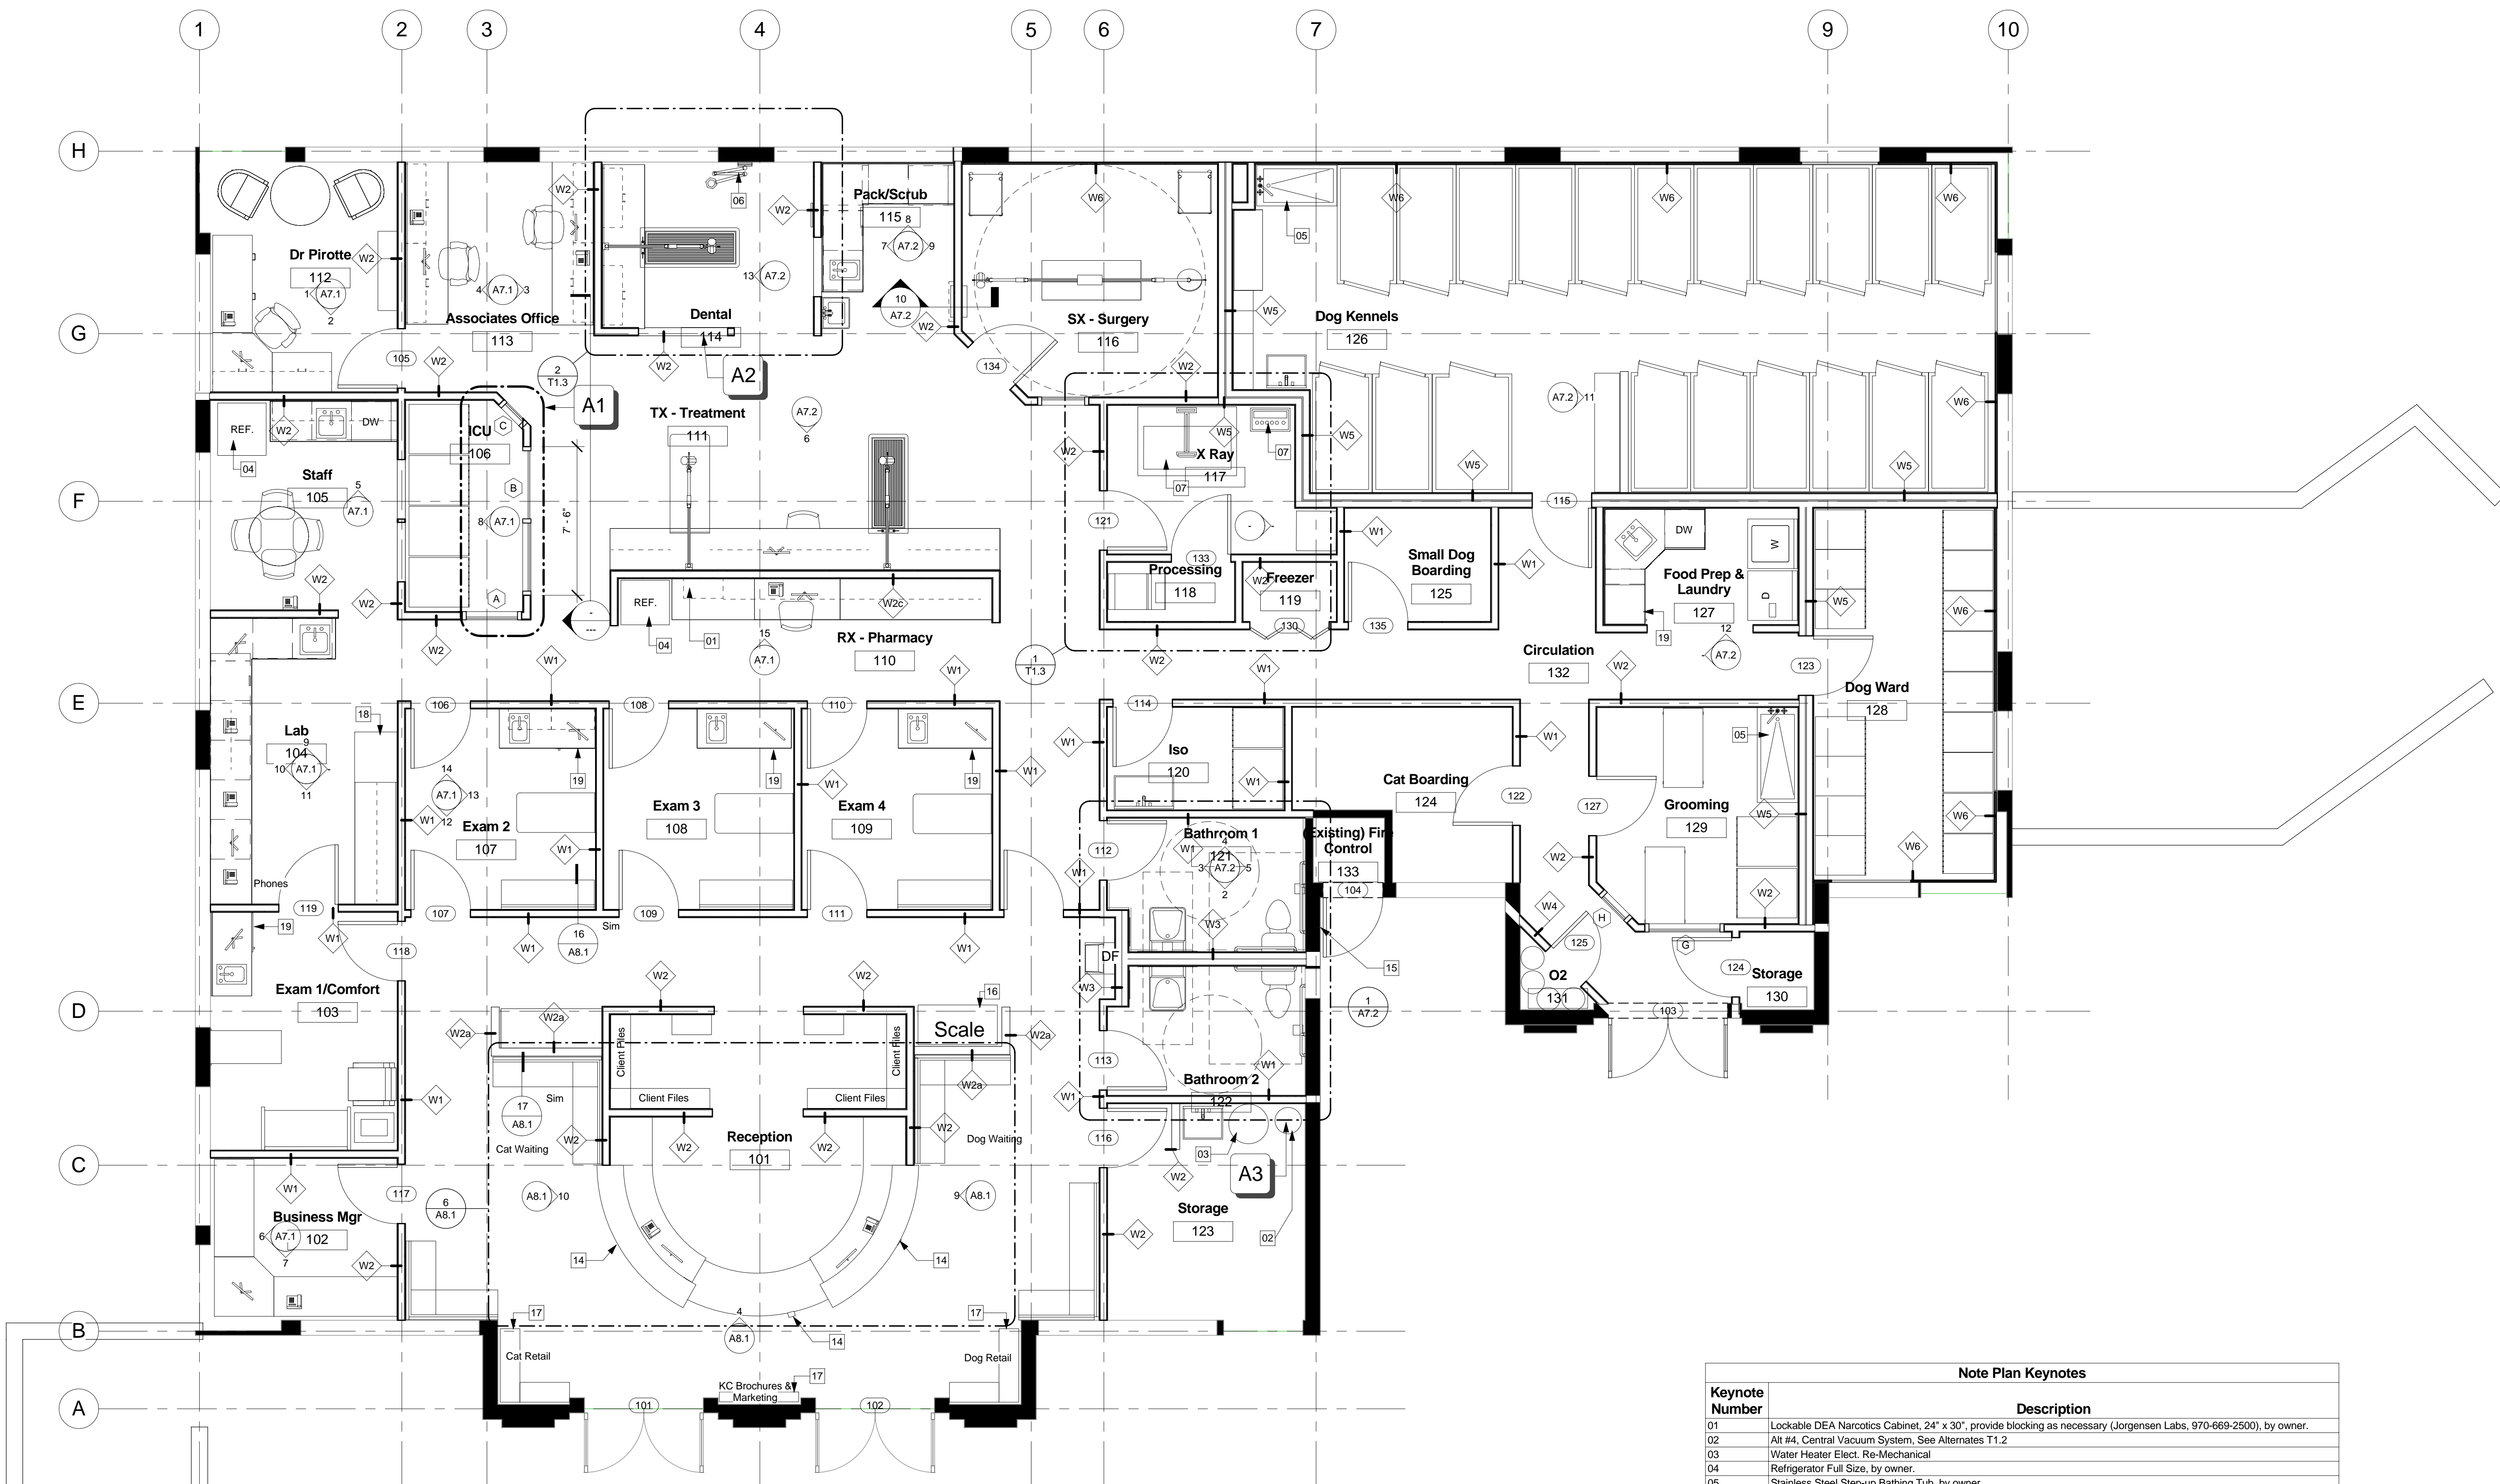

1 First Floor Note Plan
A1.1 1/4" = 1'-0"

Note Plan Keynotes	
Keynote Number	Description
01	Lockable DEA Narcotics Cabinet, 24" x 30", provide blocking as necessary (Jorgensen Labs, 970-669-2500), by owner.
02	Alt #4, Central Vacuum System, See Alternates T1.2
03	Water Heater Elect. Re-Mechanical
04	Refrigerator Full Size, by owner.
05	Stainless Steel Step-up Bathing Tub, by owner.
06	Image-Vet Interoral X-Ray System, block as necessary @ 5' AFF, existing, by owner.
07	Universal Unimatic 325 X-Ray System, existing, by owner.
11	P-Lam cabinet exam table Re. Millwork
14	Leash Hook, provide blocking as necessary.
15	Fire Control Stack Room Access Lock Box, existing
16	Floor Scale, electric, existing, by owner.
17	P-Lam Cabinet, retail shelving, Re. Millwork
18	Stainless Steel Chemotherapy Hood, existing, by owner.
19	Refrigerator, under-cabinet, by owner.

All design, documents and data prepared shall remain the property of SHOLAR ARCHITECTURE PC and shall not be copied, changed, or disclosed in any form without written consent. SHOLAR ARCHITECTURE PC shall not be responsible for any alterations or revisions made by anyone other than employees of SHOLAR ARCHITECTURE PC.

© SHOLAR ARCHITECTURE PC

PROJ. NO: 07-146

DRAWN BY: SN

CHECKED BY: JW

ISSUE SCHEDULE

No	Description	Date
1	Client Meeting	2-20-08
2	For Review	2-29-08
3	Backgrounds	3-13-08
4	For Plan Review	3-28-08

REVISION SCHEDULE

No	Description	Date
----	-------------	------

First Floor Note Plan

A1.1

Sheet #: of